


<b>KEY</b>   P7105 750mm	01	 NORWICH ROAD ROAD CLOSED FOLLOW DIVERSION	02	 Diverted traffic	04	 Diverted traffic	06	 Diversion	08	 ROAD AHEAD CLOSED	10	 Diverted traffic	12	 Diverted traffic	14	 Diverted traffic	15	 
	 ADVANCED WARNING ACCESS TO ROAD AHEAD CLOSED ON [ ] TO [ ] FOR [ ] DAYS FROM [ ] TO [ ]	03	 Diversion ENDS	05	 Diverted traffic	07	 Diversion	09	 Diversion	11	 Diverted traffic	13	 Diverted traffic	14	 Diverted traffic	15	 	

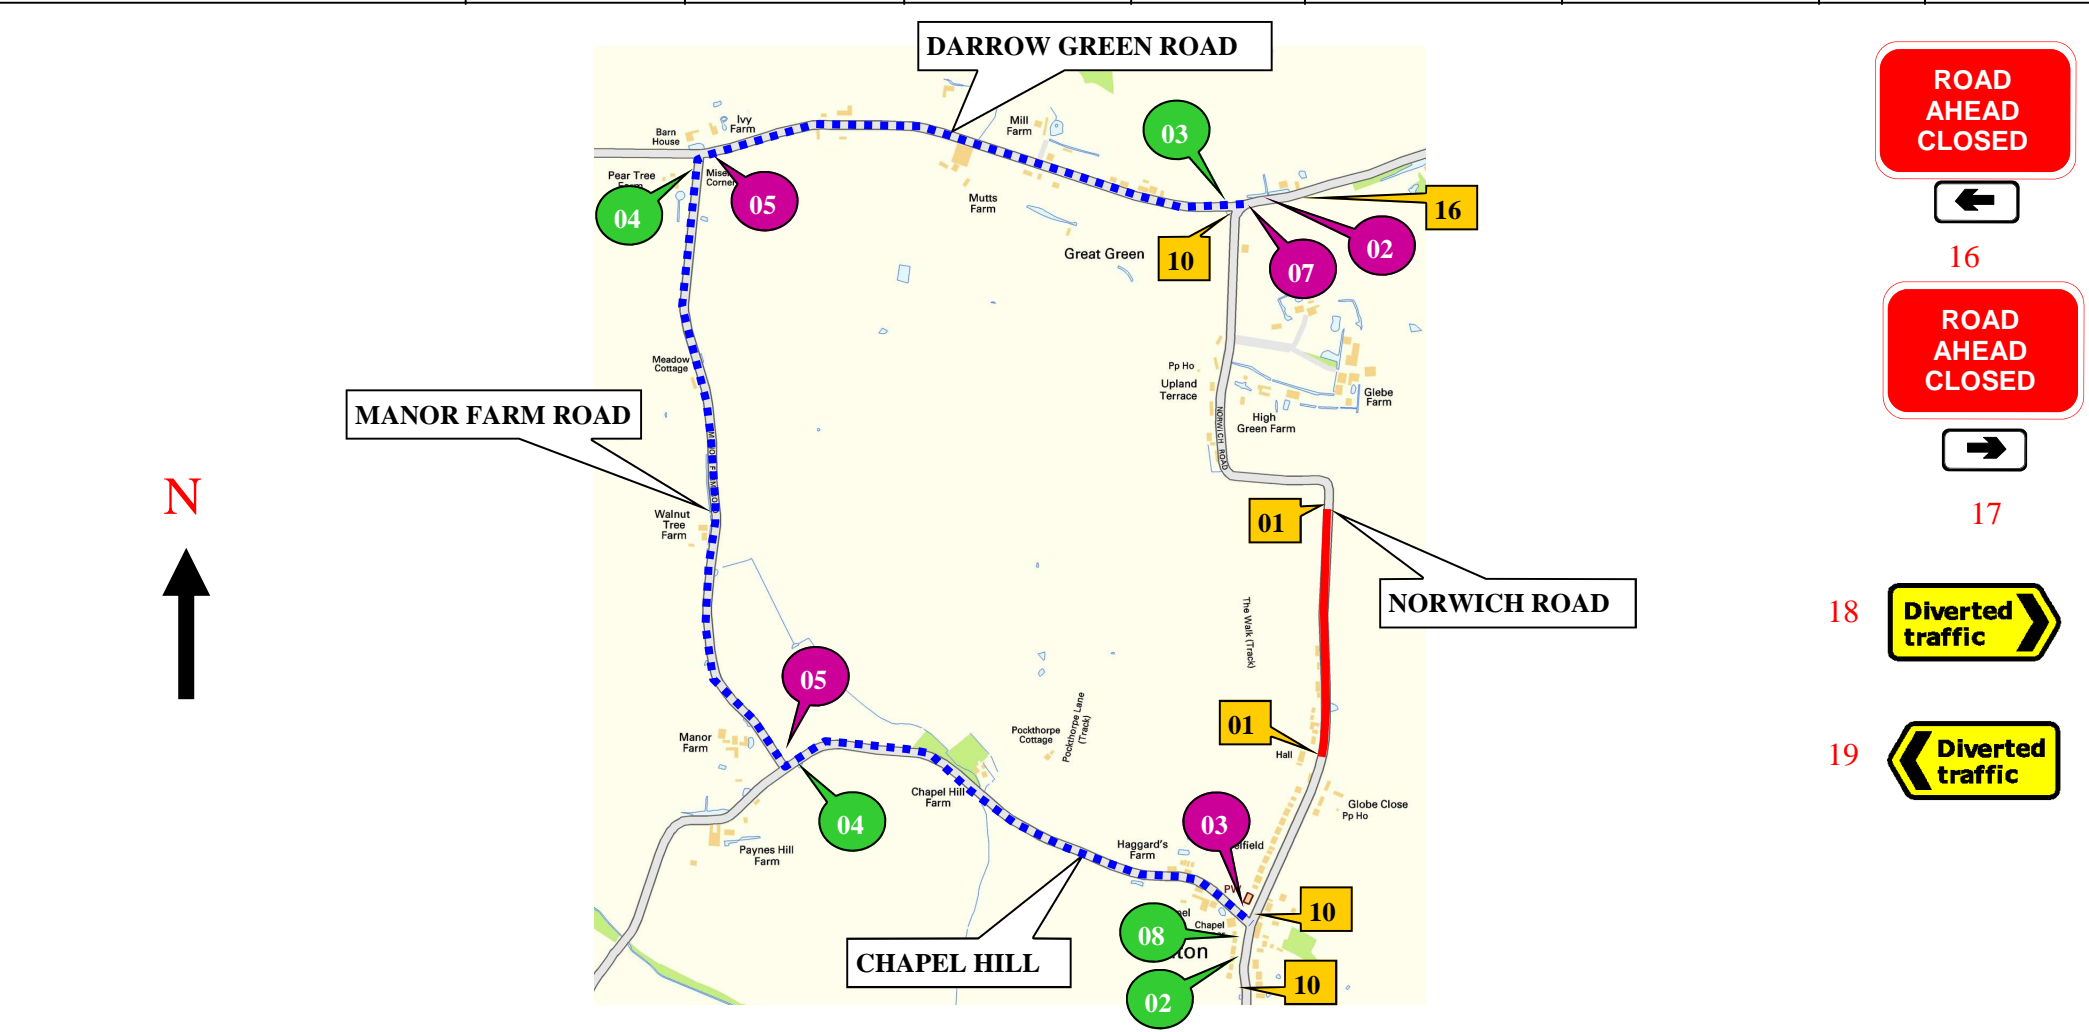

 <b>ALUX</b> PLANT TRAFFIC CONTROL & MANAGEMENT A-Plant Lux Traffic Control & Management Kemble Airfield Enterprise Park Cirencester Road Kemble GL7 6BQ Telephone: 0870 050 0792 Fax: 0845 0047105	NOTES	CROWN COPYRIGHT DATA REPRODUCED BY PERMISSION OF THE CONTROLLER OF HMSO					<b>KEY</b>     	ROAD CLOSURE LENGTH APPROX 500M ROAD CLOSURE WIDTH APPROX 3.7M				
	1 ALL EQUIPMENT SHALL BE APPROVED AND SHALL COMPLY WITH THE DEPARTMENT OF TRANSPORT SPECIFICATION MCE0111 THIS DRAWING DOES NOT SHOW THE NORMAL ROADWORKS SIGNING THAT WILL BE REQUIRED (chapter 8) 2. ALL SIGNS TO BE IN ACCORDANCE WITH TSGRD 2002 AND TO MINIMUM CLASS 2 RETROREFLECTIVE 3. MINIMUM HEIGHT OF LETTERING TO BE 60MM AND SIGN BOARDS TO BE MIN 1000MM*750MM WHERE APPROPRIATE THIS DRAWING IS PROTECTED BY COPYRIGHT AND THE INFORMATION CONTAINED THEREIN IS CONFIDENTIAL THE DRAWING MAY NOT BE COPIED AND THE INFORMATION CONTAINED THEREIN MAY NOT BE USED, OR DISCLOSED TO A THIRD PARTY, WHOLLY OR IN PART WITH THE WRITTEN PERMISSION OF APLANT LUX TRAFFIC CONTROLS LTD	<b>CLIENT DETAILS</b> OPENREACH	<b>REP/DEPOT</b> C/234	<b>DRAWN BY</b> KS	<b>ADDRESS</b> NORWICH ROAD HOMERSFIELD IP20 0BD	<b>ROAD CLOSURE LENGTH APPROX</b> 500M <b>ROAD CLOSURE WIDTH APPROX</b> 3.7M						
	<b>AMMEND NO</b> 00	<b>SHEET NO.</b> 1 OF 1	<b>DATE</b> 12/11/12	<b>SUITABLE TIME TO UNDERTAKE THE WORKS</b>			<b>HIRE ADVICE</b> 234-S002075					
	<table border="1"> <thead> <tr> <th>OFFPEAK 0930-1530</th> <th>NIGHT 2100-0600</th> <th>WEEKEND</th> <th>WEEKDAY 0800-1700</th> <th>24 HOUR WORKS</th> </tr> </thead> <tbody> <tr> <td>✓</td> <td>X</td> <td>X</td> <td>X</td> <td>X</td> </tr> </tbody> </table>	OFFPEAK 0930-1530	NIGHT 2100-0600	WEEKEND	WEEKDAY 0800-1700	24 HOUR WORKS		✓	X	X	X	X
OFFPEAK 0930-1530	NIGHT 2100-0600	WEEKEND	WEEKDAY 0800-1700	24 HOUR WORKS								
✓	X	X	X	X								